




Typical Street Perspective (Unit A & D)

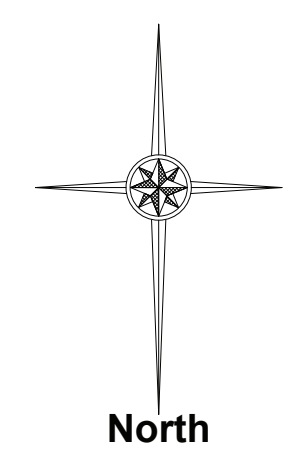






Ongwena Court
Omeya

Unit Type A	
Bedroom	2
Bathroom	2
Garage	1
Carport	1(Tandem)
Garden Store	-
Optional Extra Bedroom	1

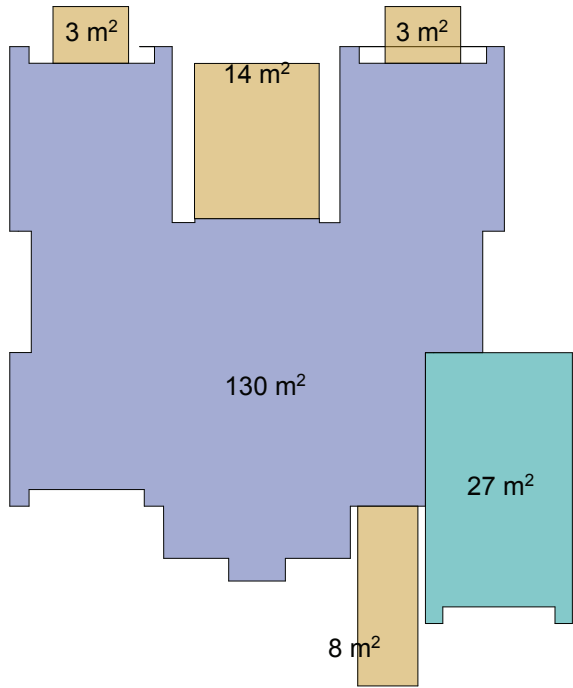


Construction Areas	m²
Unit Size	130
Garage	27
Stoops	28
Total	185

Lettable Area	m²
Unit Size	107
Garage	25
Stoops	28
Total	160



Ongwena Court
O m e y a

Unit Type B	
Bedroom	2
Bathroom	2
Garage	1
Carport	1(Tandem)
Garden Store	-
Optional Extra Bedroom	1

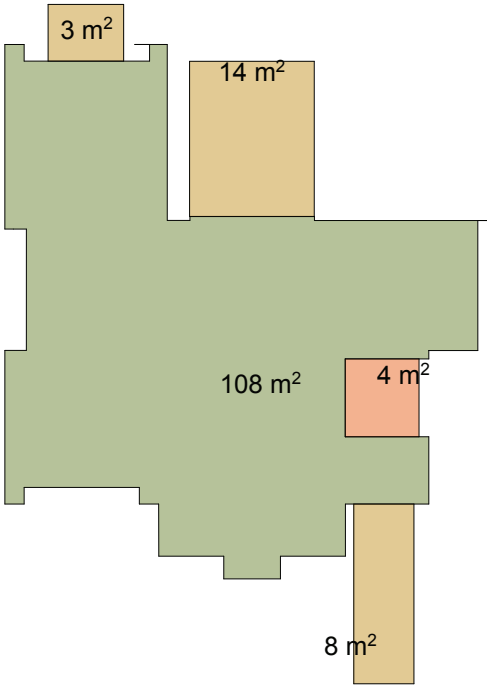


Construction Areas	m²
Unit Size	108
Stoeps	25
Total	133

Lettable Area	m²
Unit Size	89
Stoeps	25
Total	114




Unit Type C		
	Bedroom	3
	Bathroom	2
	Garage	-
	Carport	1
	Garden Store	1
	Optional Extra Bedroom	-

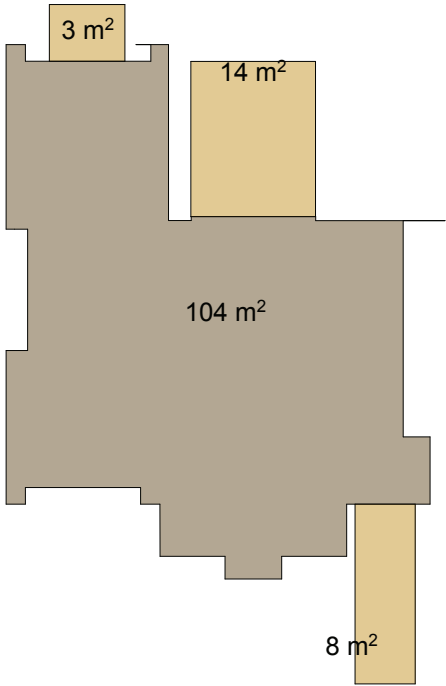


Unit Footprint
1 : 200

Construction Areas	m²
Unit Size	104
Stoops	25
Total	129

Lettable Area	m²
Unit Size	86
Stoops	25
Total	111

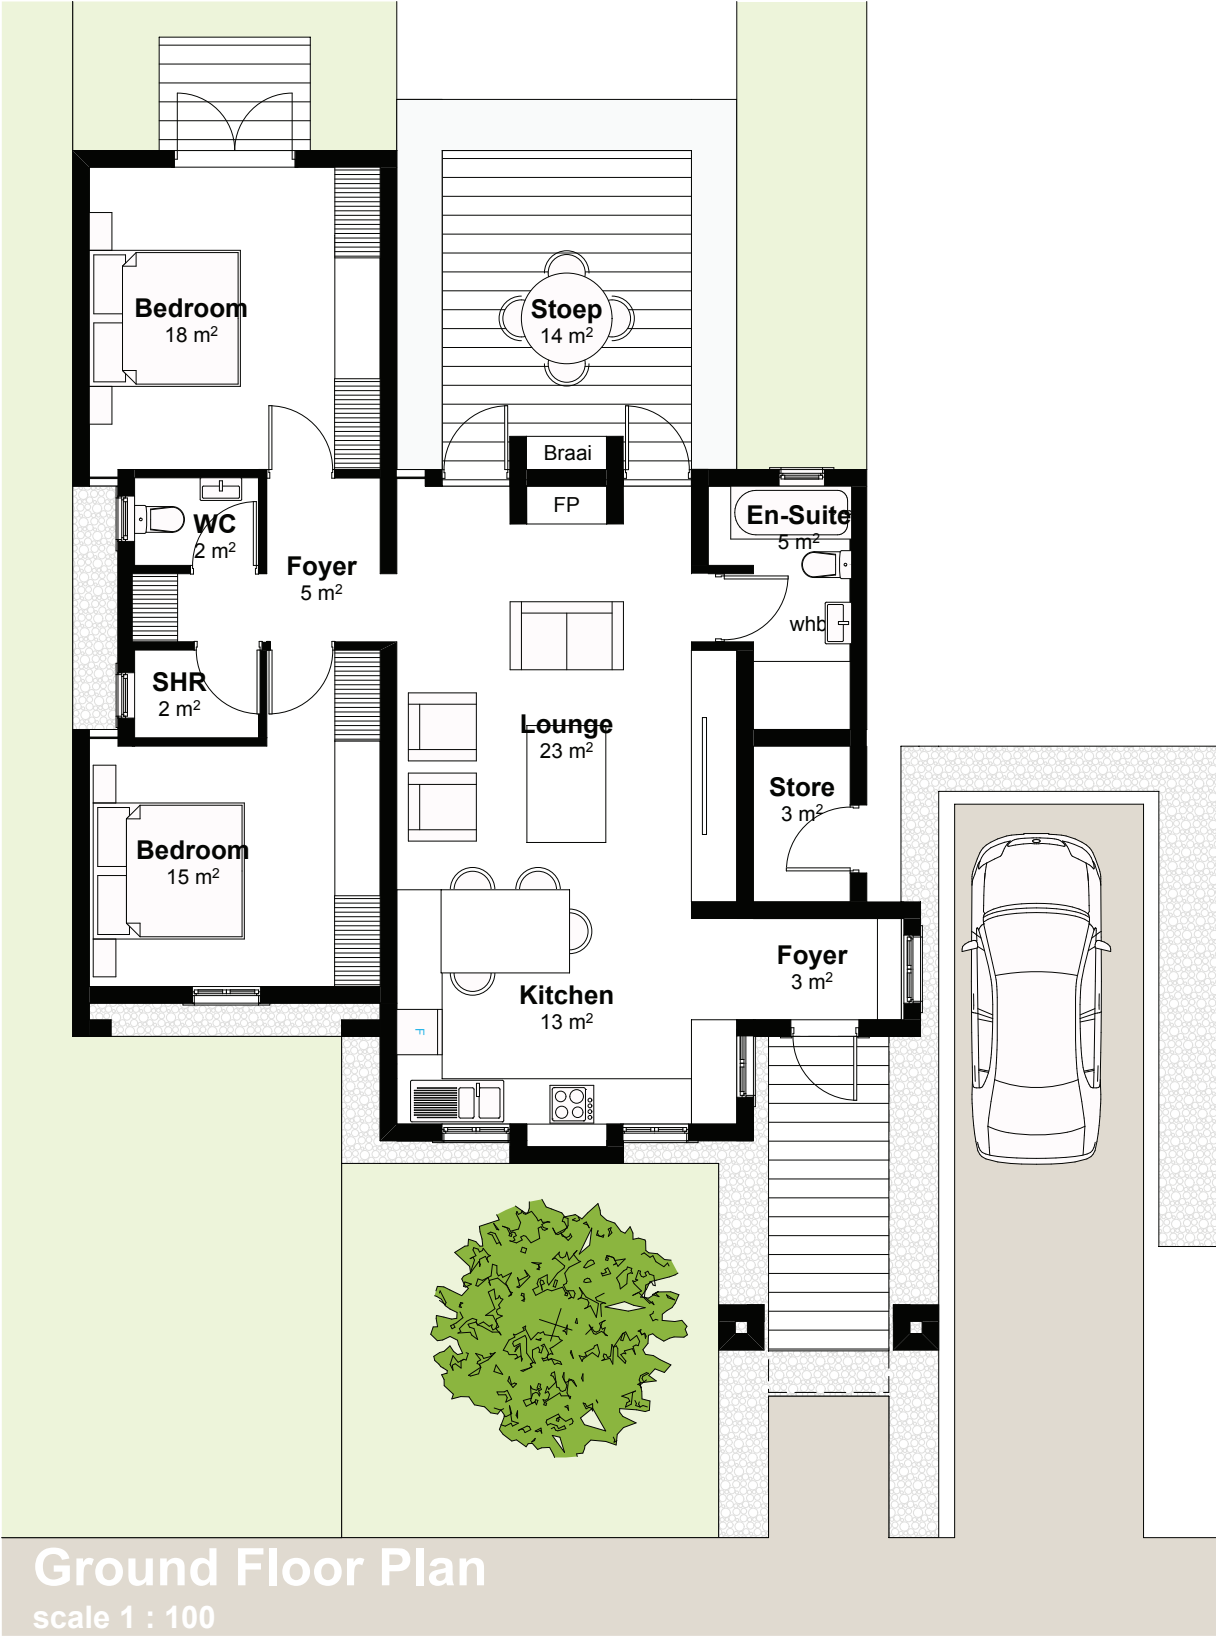


Unit Type D	
Bedroom	2
Bathroom	1
Garage	0
Carport	1
Garden Store	-
Optional Extra Bedroom	-

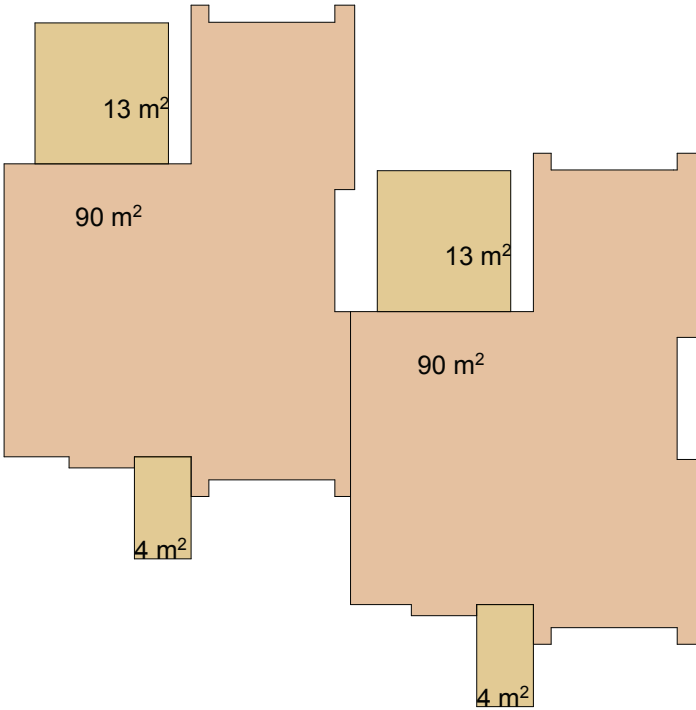


Construction Areas	m²
Unit Size	90
Stoeps	17
Total	107

Lettable Area	m²
Unit Size	77
Stoeps	17
Total	94

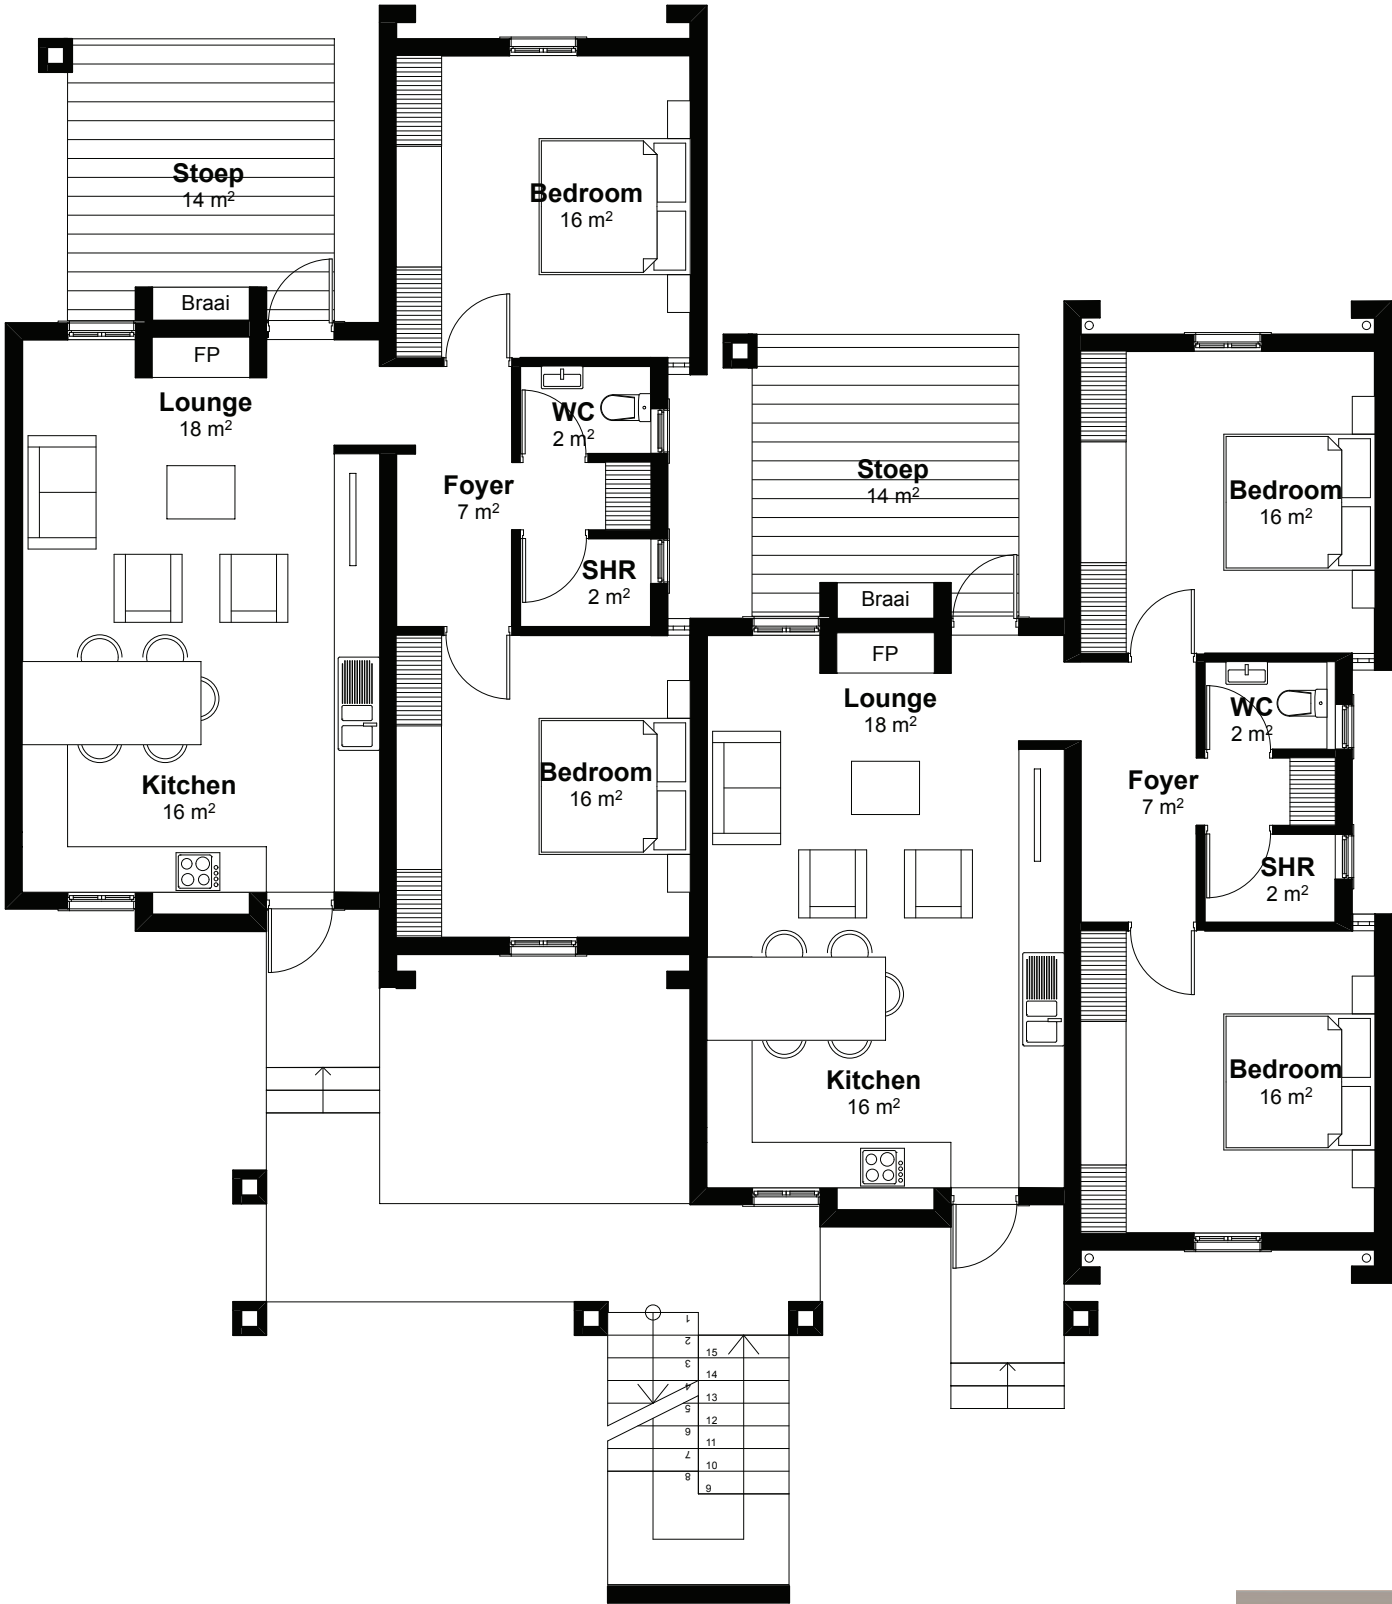


Ongwena Court
Omeya

Unit Type D	
Bedroom	2
Bathroom	1
Garage	0
Carport	1
Garden Store	-
Optional Extra Bedroom	-

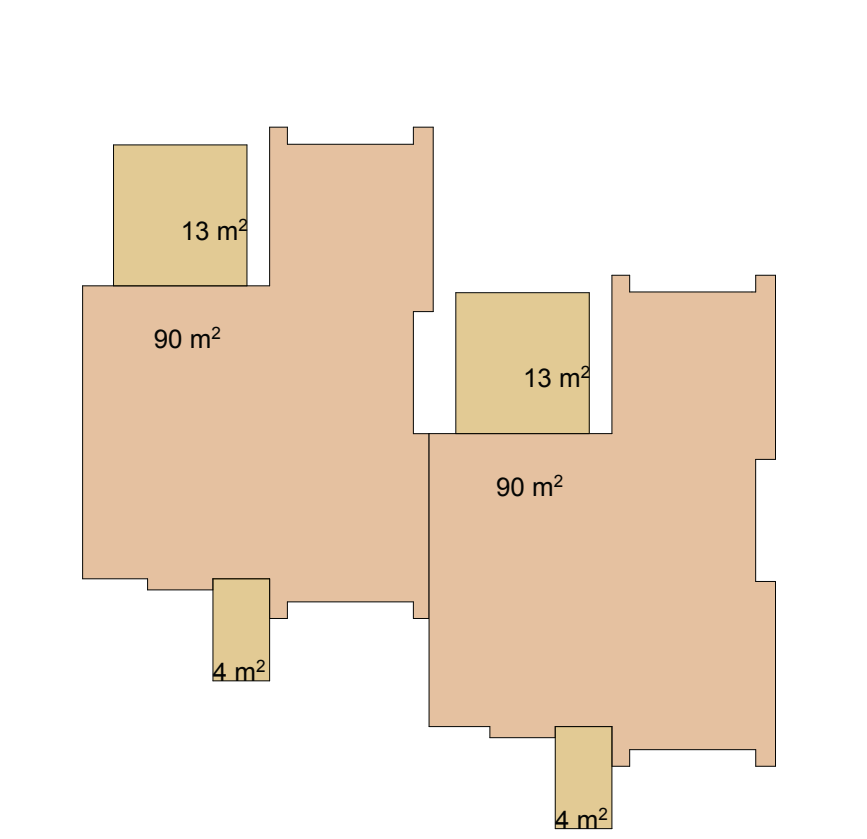

Construction Areas	m²
Unit Size	90
Stoeps	17
Total	107

Lettable Area	
Unit Size	77
Stoeps	17
Total	94

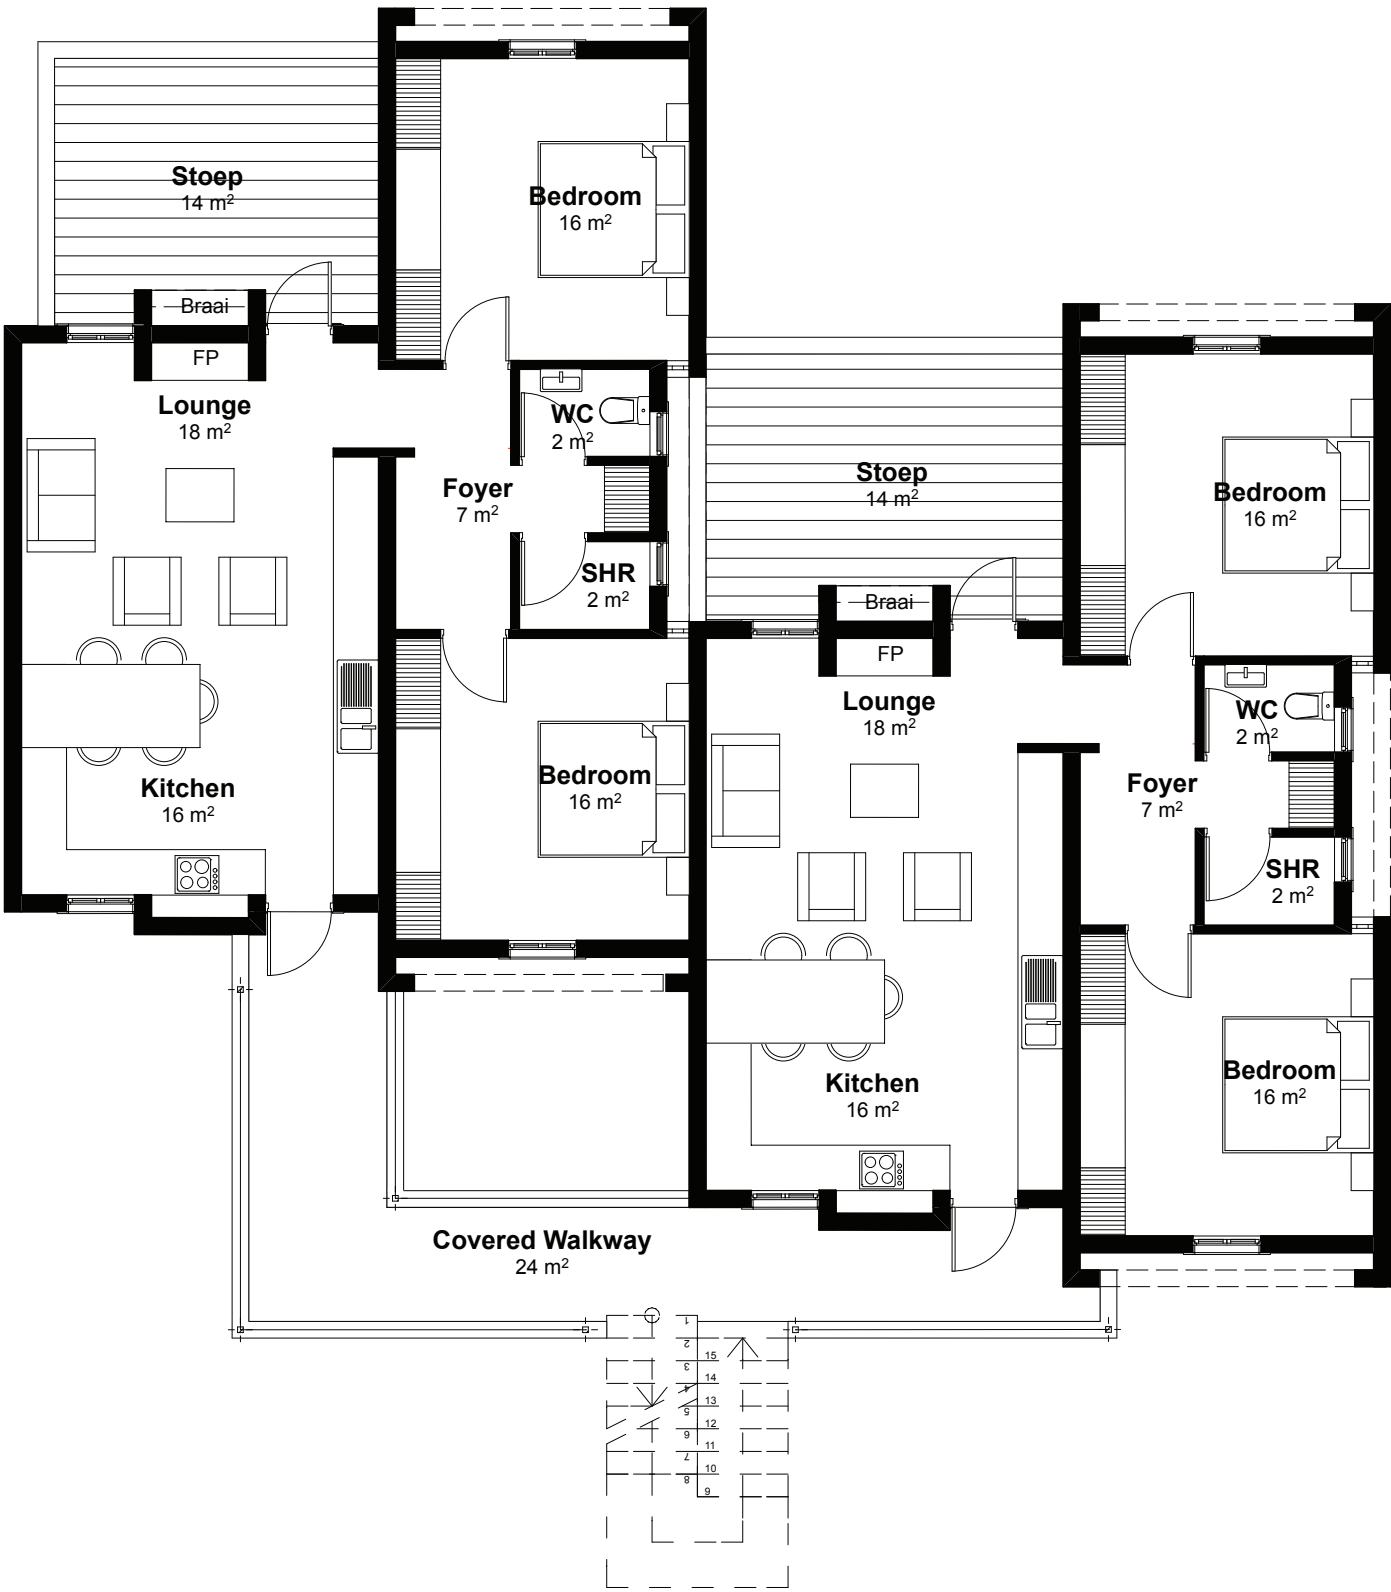

First Floor Plan
scale 1 : 100

Ongwena Court
O m e y a



Typical Perspective Internal Street (Unit A & B)

