

TECHNOPARK TECHNOBANK



Nexus Building Contractors

P O Box 150 , Outjo

c/o President & Krenz Str

www.nexusgroup.com.na


Creating New Standards in Living





Creating New Standards in Living






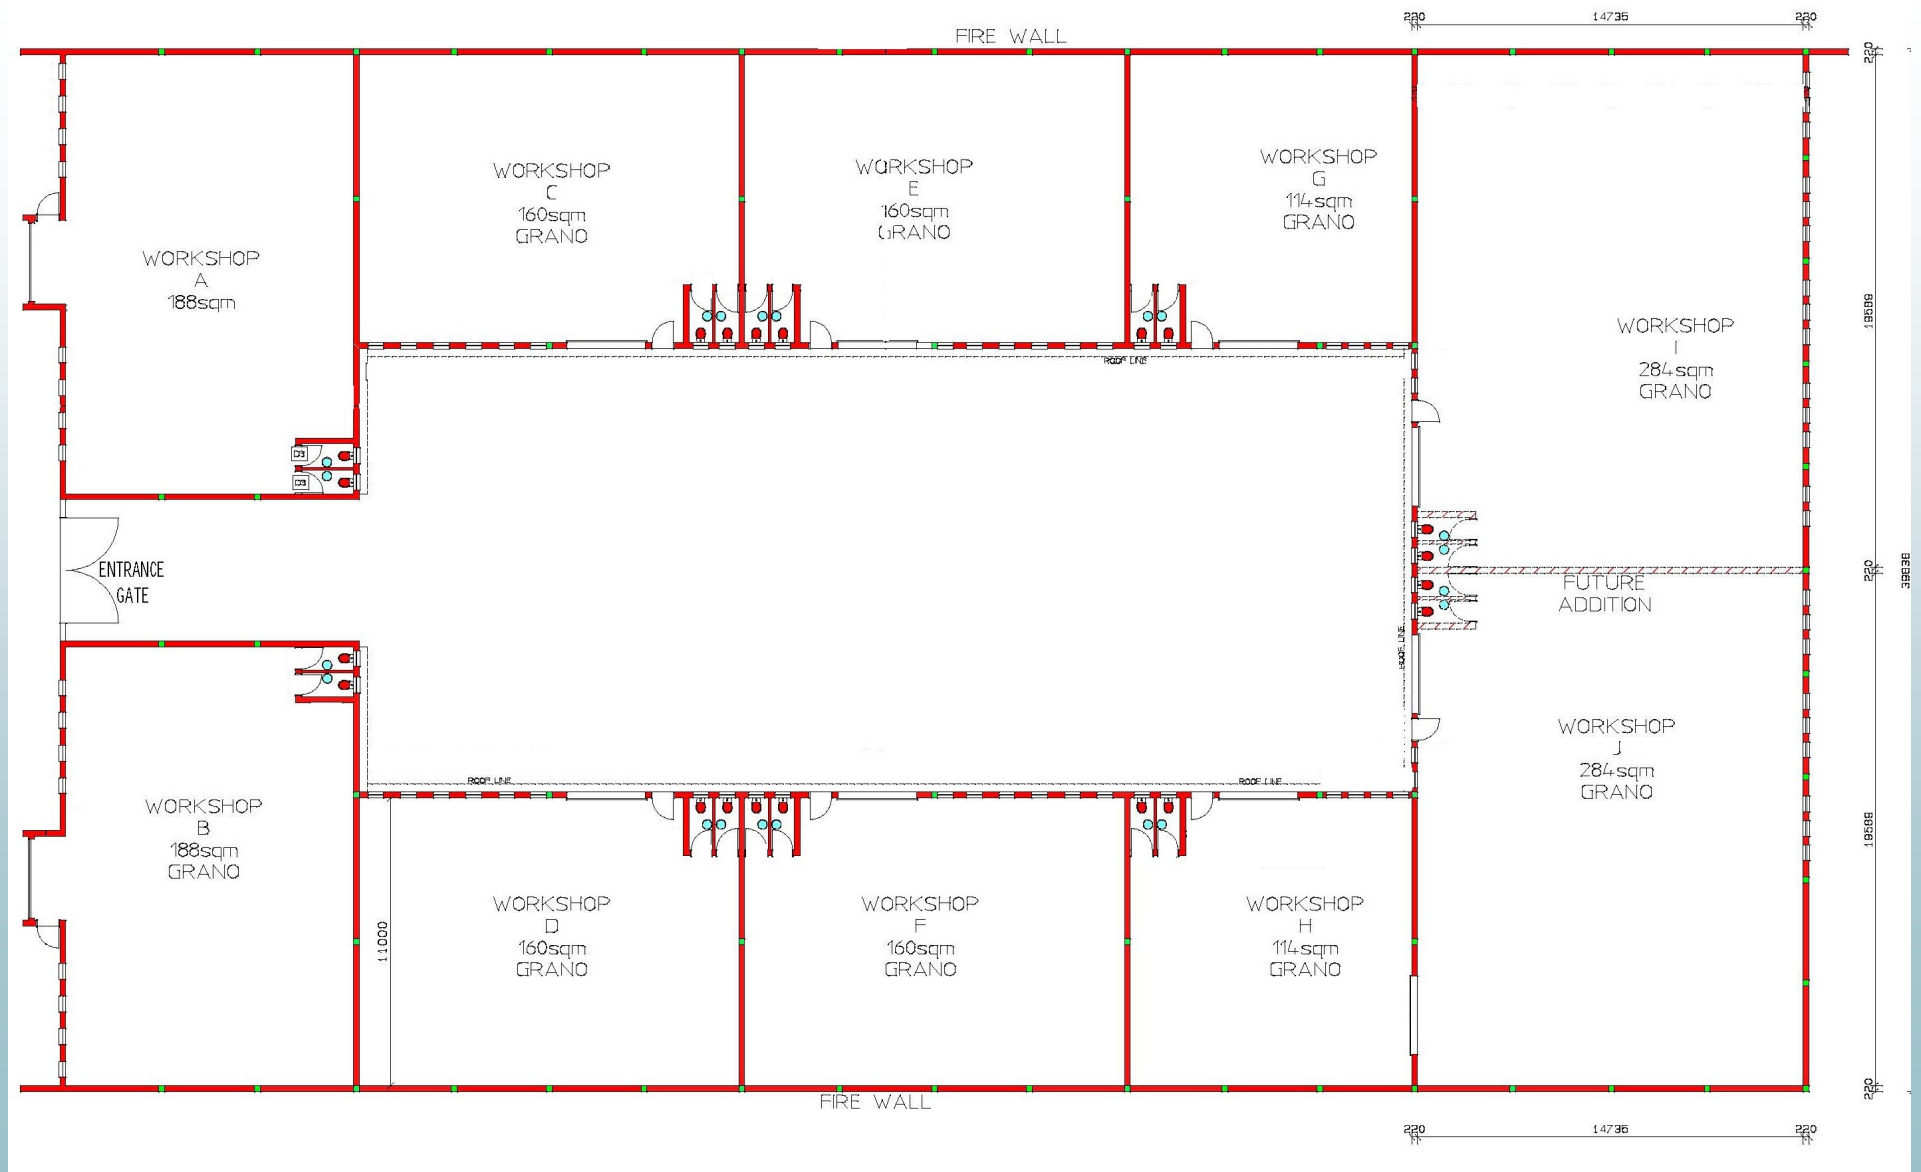

Creating New Standards in Living



Note:
All the external walls except
for the one facing the back erf
must be plastered. Only the 2 units
facing the street must be plastered
inside. All the rest not.

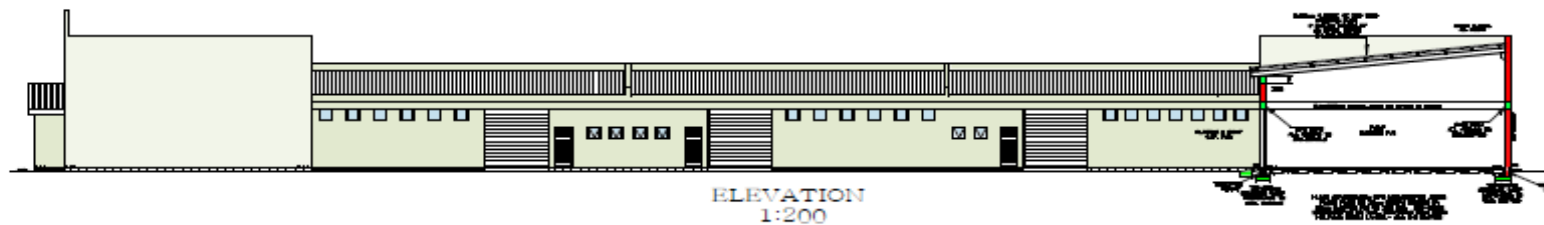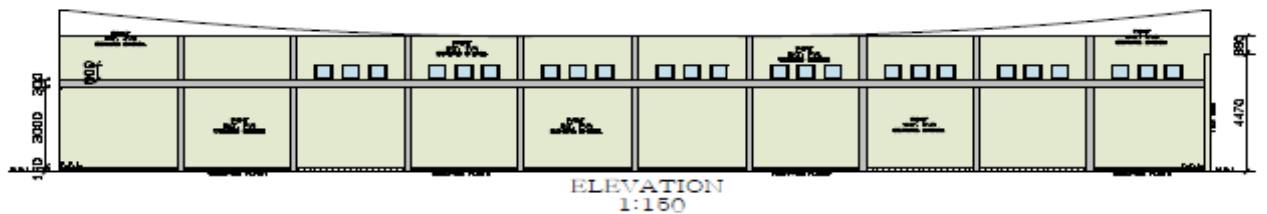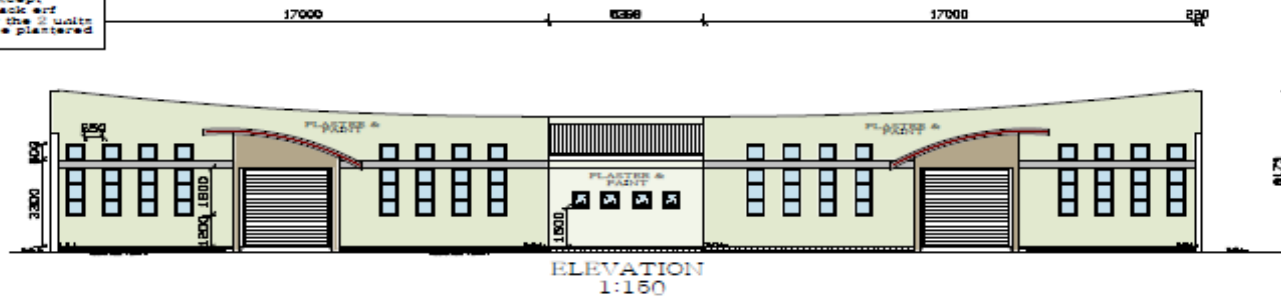

ELEVATIONS
SCALE 1:150 &
1:200

ALL DIMENSIONS MUST BE
CHECKED ON SITE BEFORE
ANY WORK IS STARTED AND
ANY DISCREPANCIES MUST
BE REFERRED TO THE
DESIGNER FOR
CLARIFICATION AND/OR
RECTIFICATION.

REVISION


PROJECT

NEW DEVELOPMENT
ERF 4487
INDUSTRIAL AREA
WALVISBAY

TECHNOPARK,

CLIENT

LIVMIHA PROPERTY DEVELOPERS
P.O. BOX 4047
WALVIS BAY

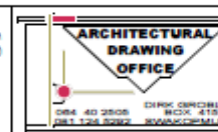

SITE NO.	4487
TOWNSHIP	WALVISBAY
CAD NO.	
DESIGNER	DB
DRAWN	WV
CHECKED	DB
DATE	10/12/2018
08	

Creating New Standards in Living





Creating New Standards in Living





